



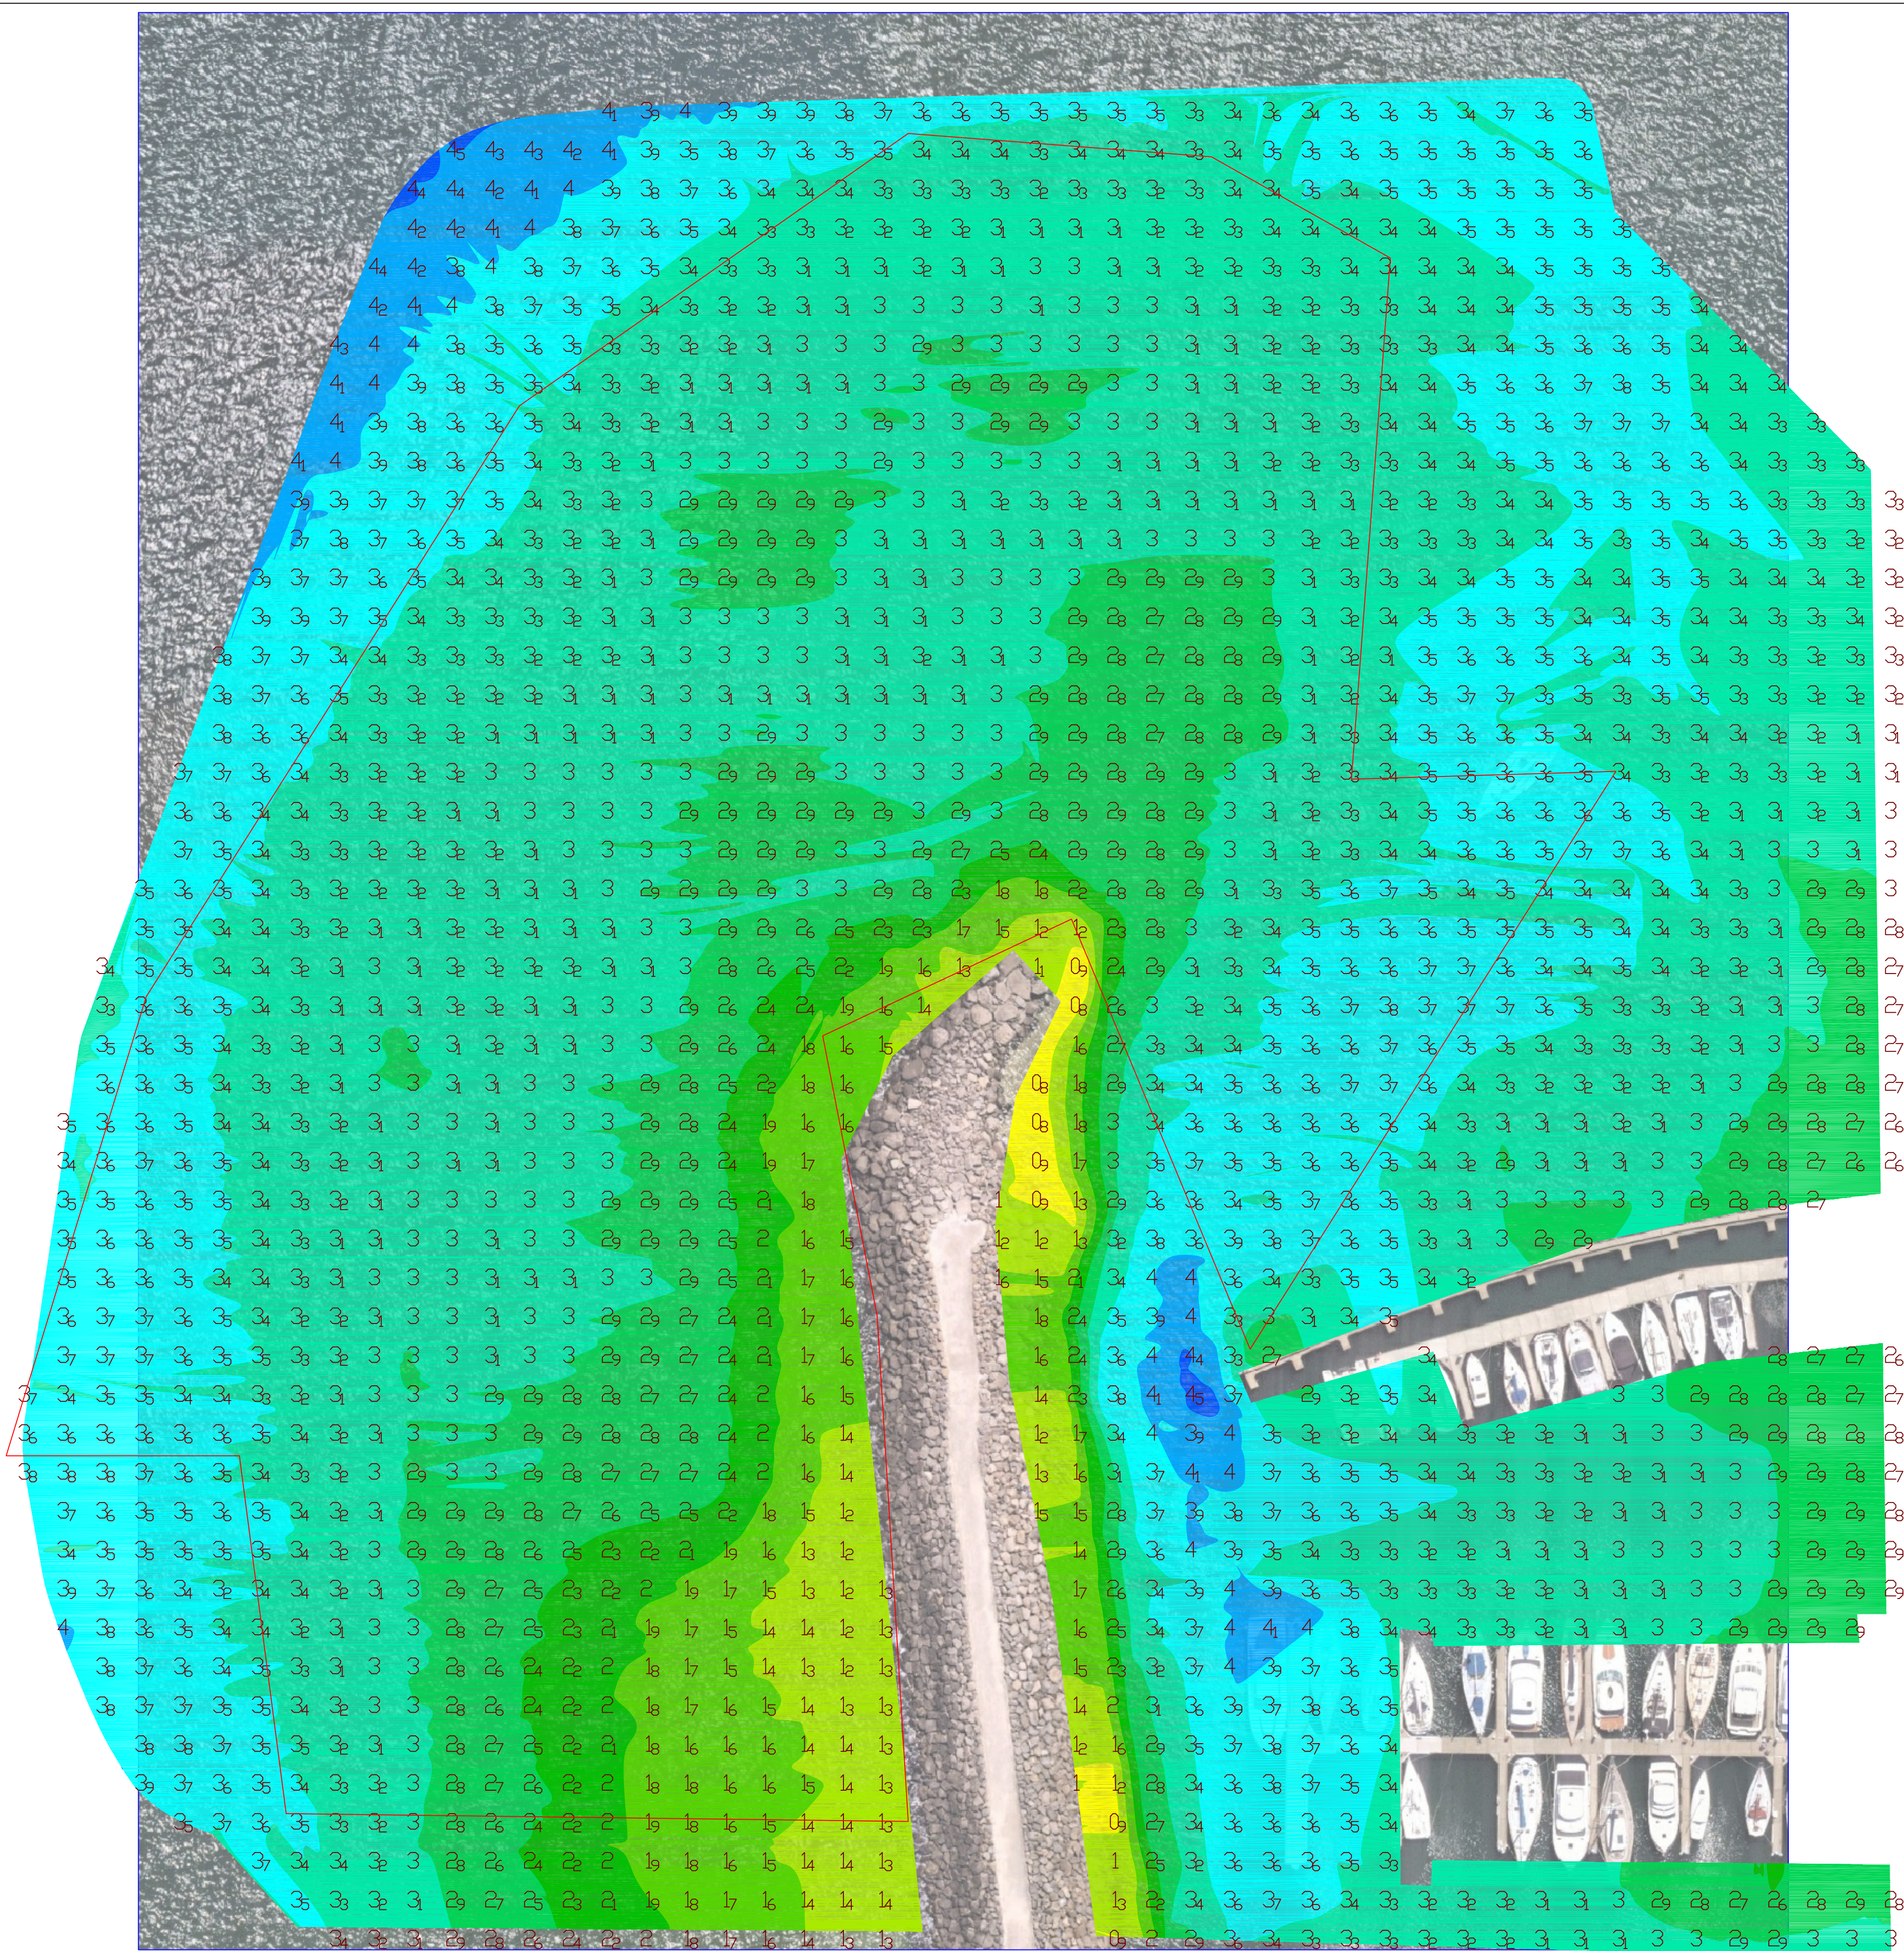


ORIGINAL SHEET SIZE A1

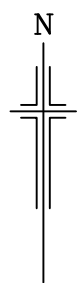

NOTES:

COORDINATES BASED ON: MGA94. ZONE 55
HEIGHT DATUM BASED ON: CHART DATUM
CONTOUR INTERVAL: 0.5M

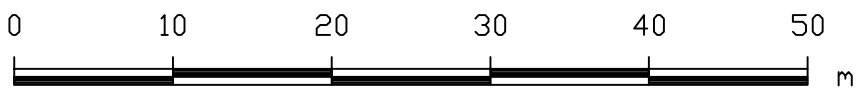

SCALE 1:500

COORDINATES: MGA 94	SURVEY: PB	18 NOV 2022
HEIGHT DATUM: CHART DATUM	CALC.: PB	18 NOV 2022
CAD REF.: FG J 13019	DRAWN: PB	21 NOV 2022
FLD/LVL BOOK:	CHECKED:	



74 Maribyrnong Street Footscray 3011
Phone 9689 1000 Mob 0409 432 241
hydro@farrengroup.com.au

LAND SURVEYING - TOWN PLANNING - HYDROGRAPHIC MAPPING

HAMPTON ENTRANCE
CURRENT SITUATION
HYDROGRAPHIC SURVEY

DRAWING No. HA15	SHEET 1	REVISION 0
---------------------	---------	---------------