

ORIGINAL SHEET SIZE: A1


HAMPTON PIER
CURRENT SITUATION
HYDROGRAPHIC SURVEY

DRAWING No. HA16-2
SHEET 2
REVISION 0

FARREN
LAND SURVEYS
Creating New Boundaries

CONSULTING - CONSTRUCTION - LAND - AERIAL - HYDROGRAPHIC
MEASURING - BOUNDING - SURVEY

74 Northyang Street Forbury 3011
Phone 9869 1000 Web 0469 432 241
hydro@farren.com.au

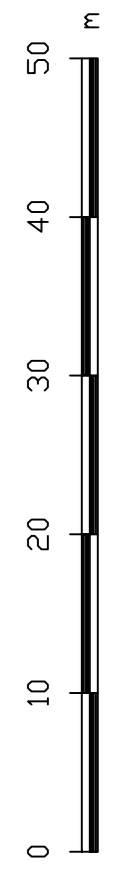

SCALE 1:500

COORDINATES: MGA 94	SURVEY: PB	24 NOV 2023
HEIGHT DATUM: CHART DATUM	CALC.: PB	25 NOV 2023
CAD REF.: FLS J20294	DRAWN: PB	26 NOV 2023
FLD/LVL BOOK:	CHECKED:	

NOTES:

COORDINATES BASED ON: MGA94, ZONE 55
HEIGHT DATUM BASED ON: CHART DATUM
CONTOUR INTERVAL: 0.5M

